





THIS DRAWING IS THE PROPERTY OF ENVISIONCAD LIMITED.
 NO INFORMATION CONTAINED HEREIN SHALL BE REPRODUCED OR USED IN ANY WAY WITHOUT
 WRITTEN PERMISSION FROM ENVISIONCAD LTD. ANY PERSONS IN POSSESSION OF
 THIS DOCUMENT ACKNOWLEDGES BEING BOUND BY THE OBLIGATION TO TREAT IT AS CONFIDENTIAL.
 THIS DOCUMENT HAS BEEN PRODUCED ON AUTOCAD AND MUST NOT BE MANUALLY ALTERED.

NOTES:

1. ALL DIMENSIONS ARE APPROXIMATE AND IN MILLIMETRES
2. GROUND PLAN @ 162 Sqm Approx.
 FIRST FLOOR PLAN @ 61 Sqm Approx

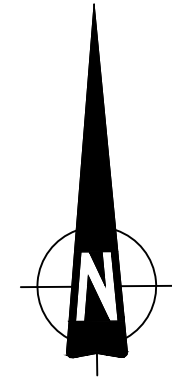

North

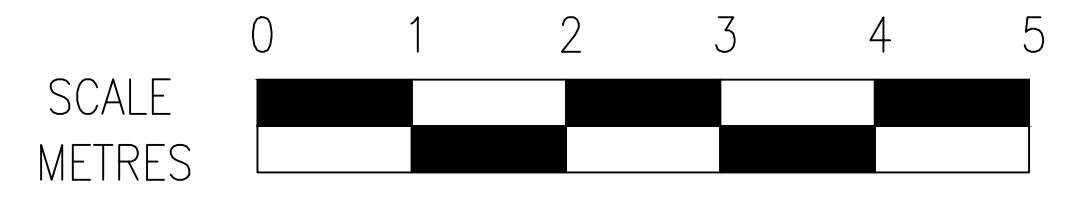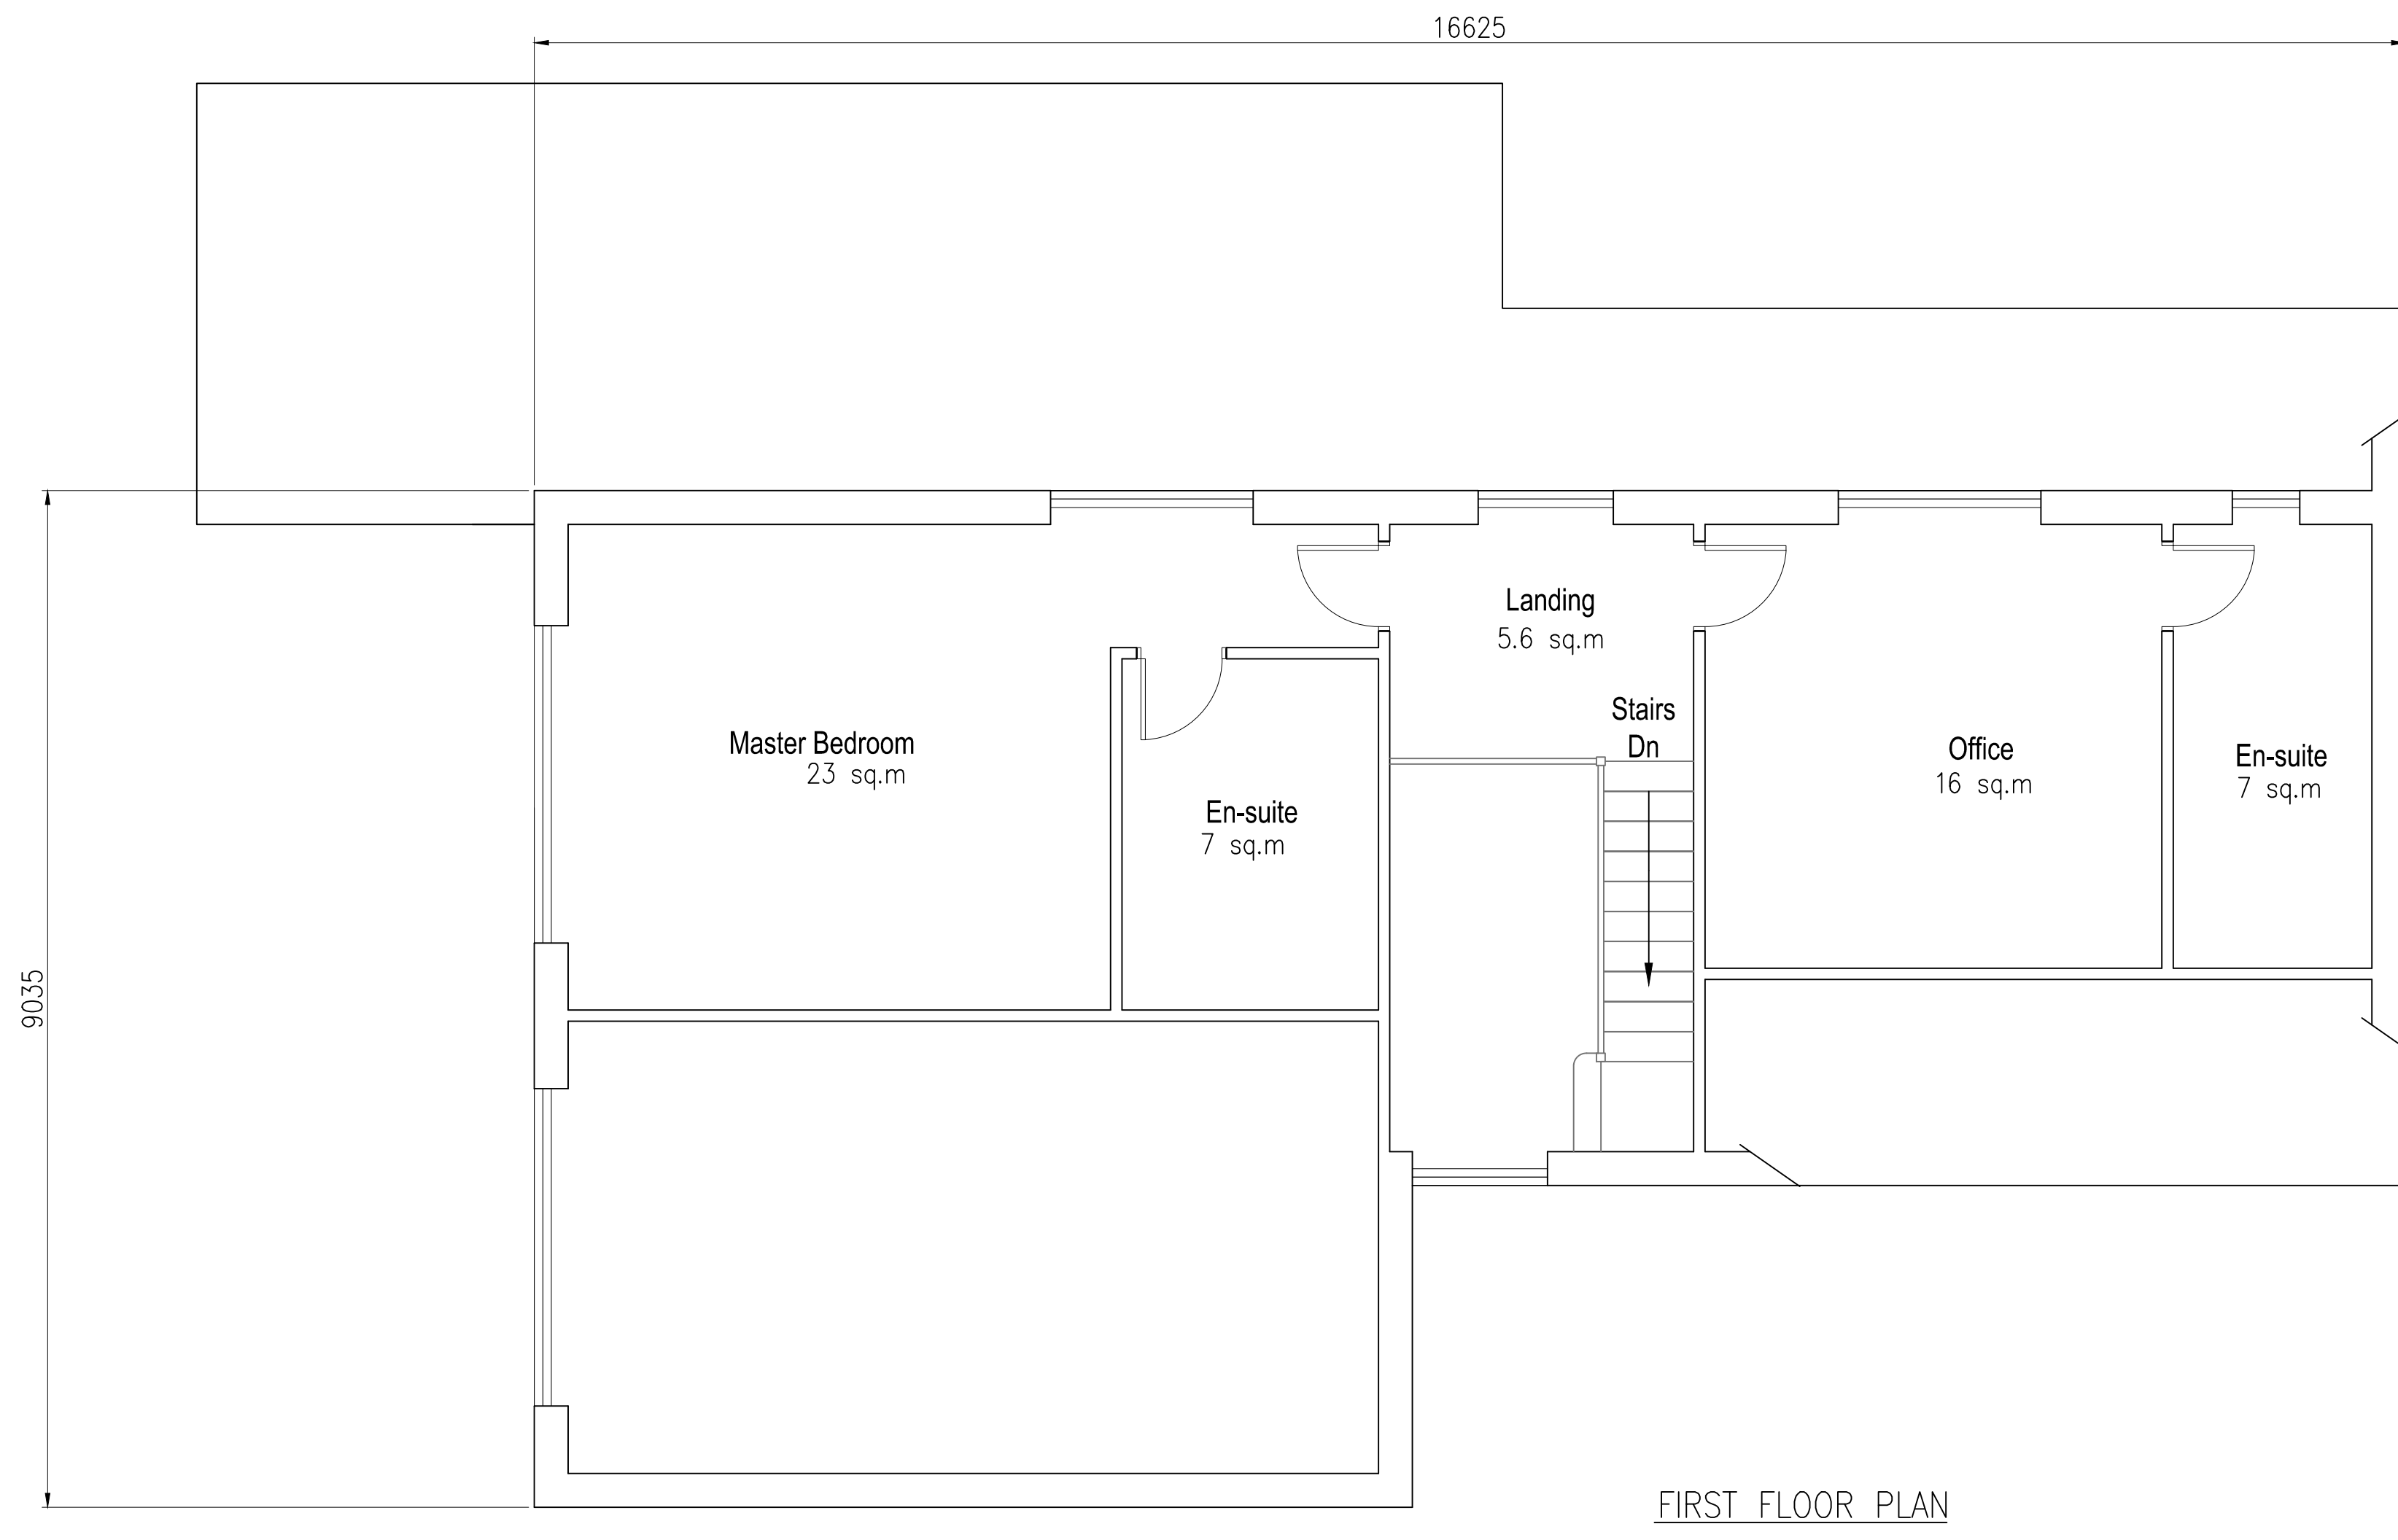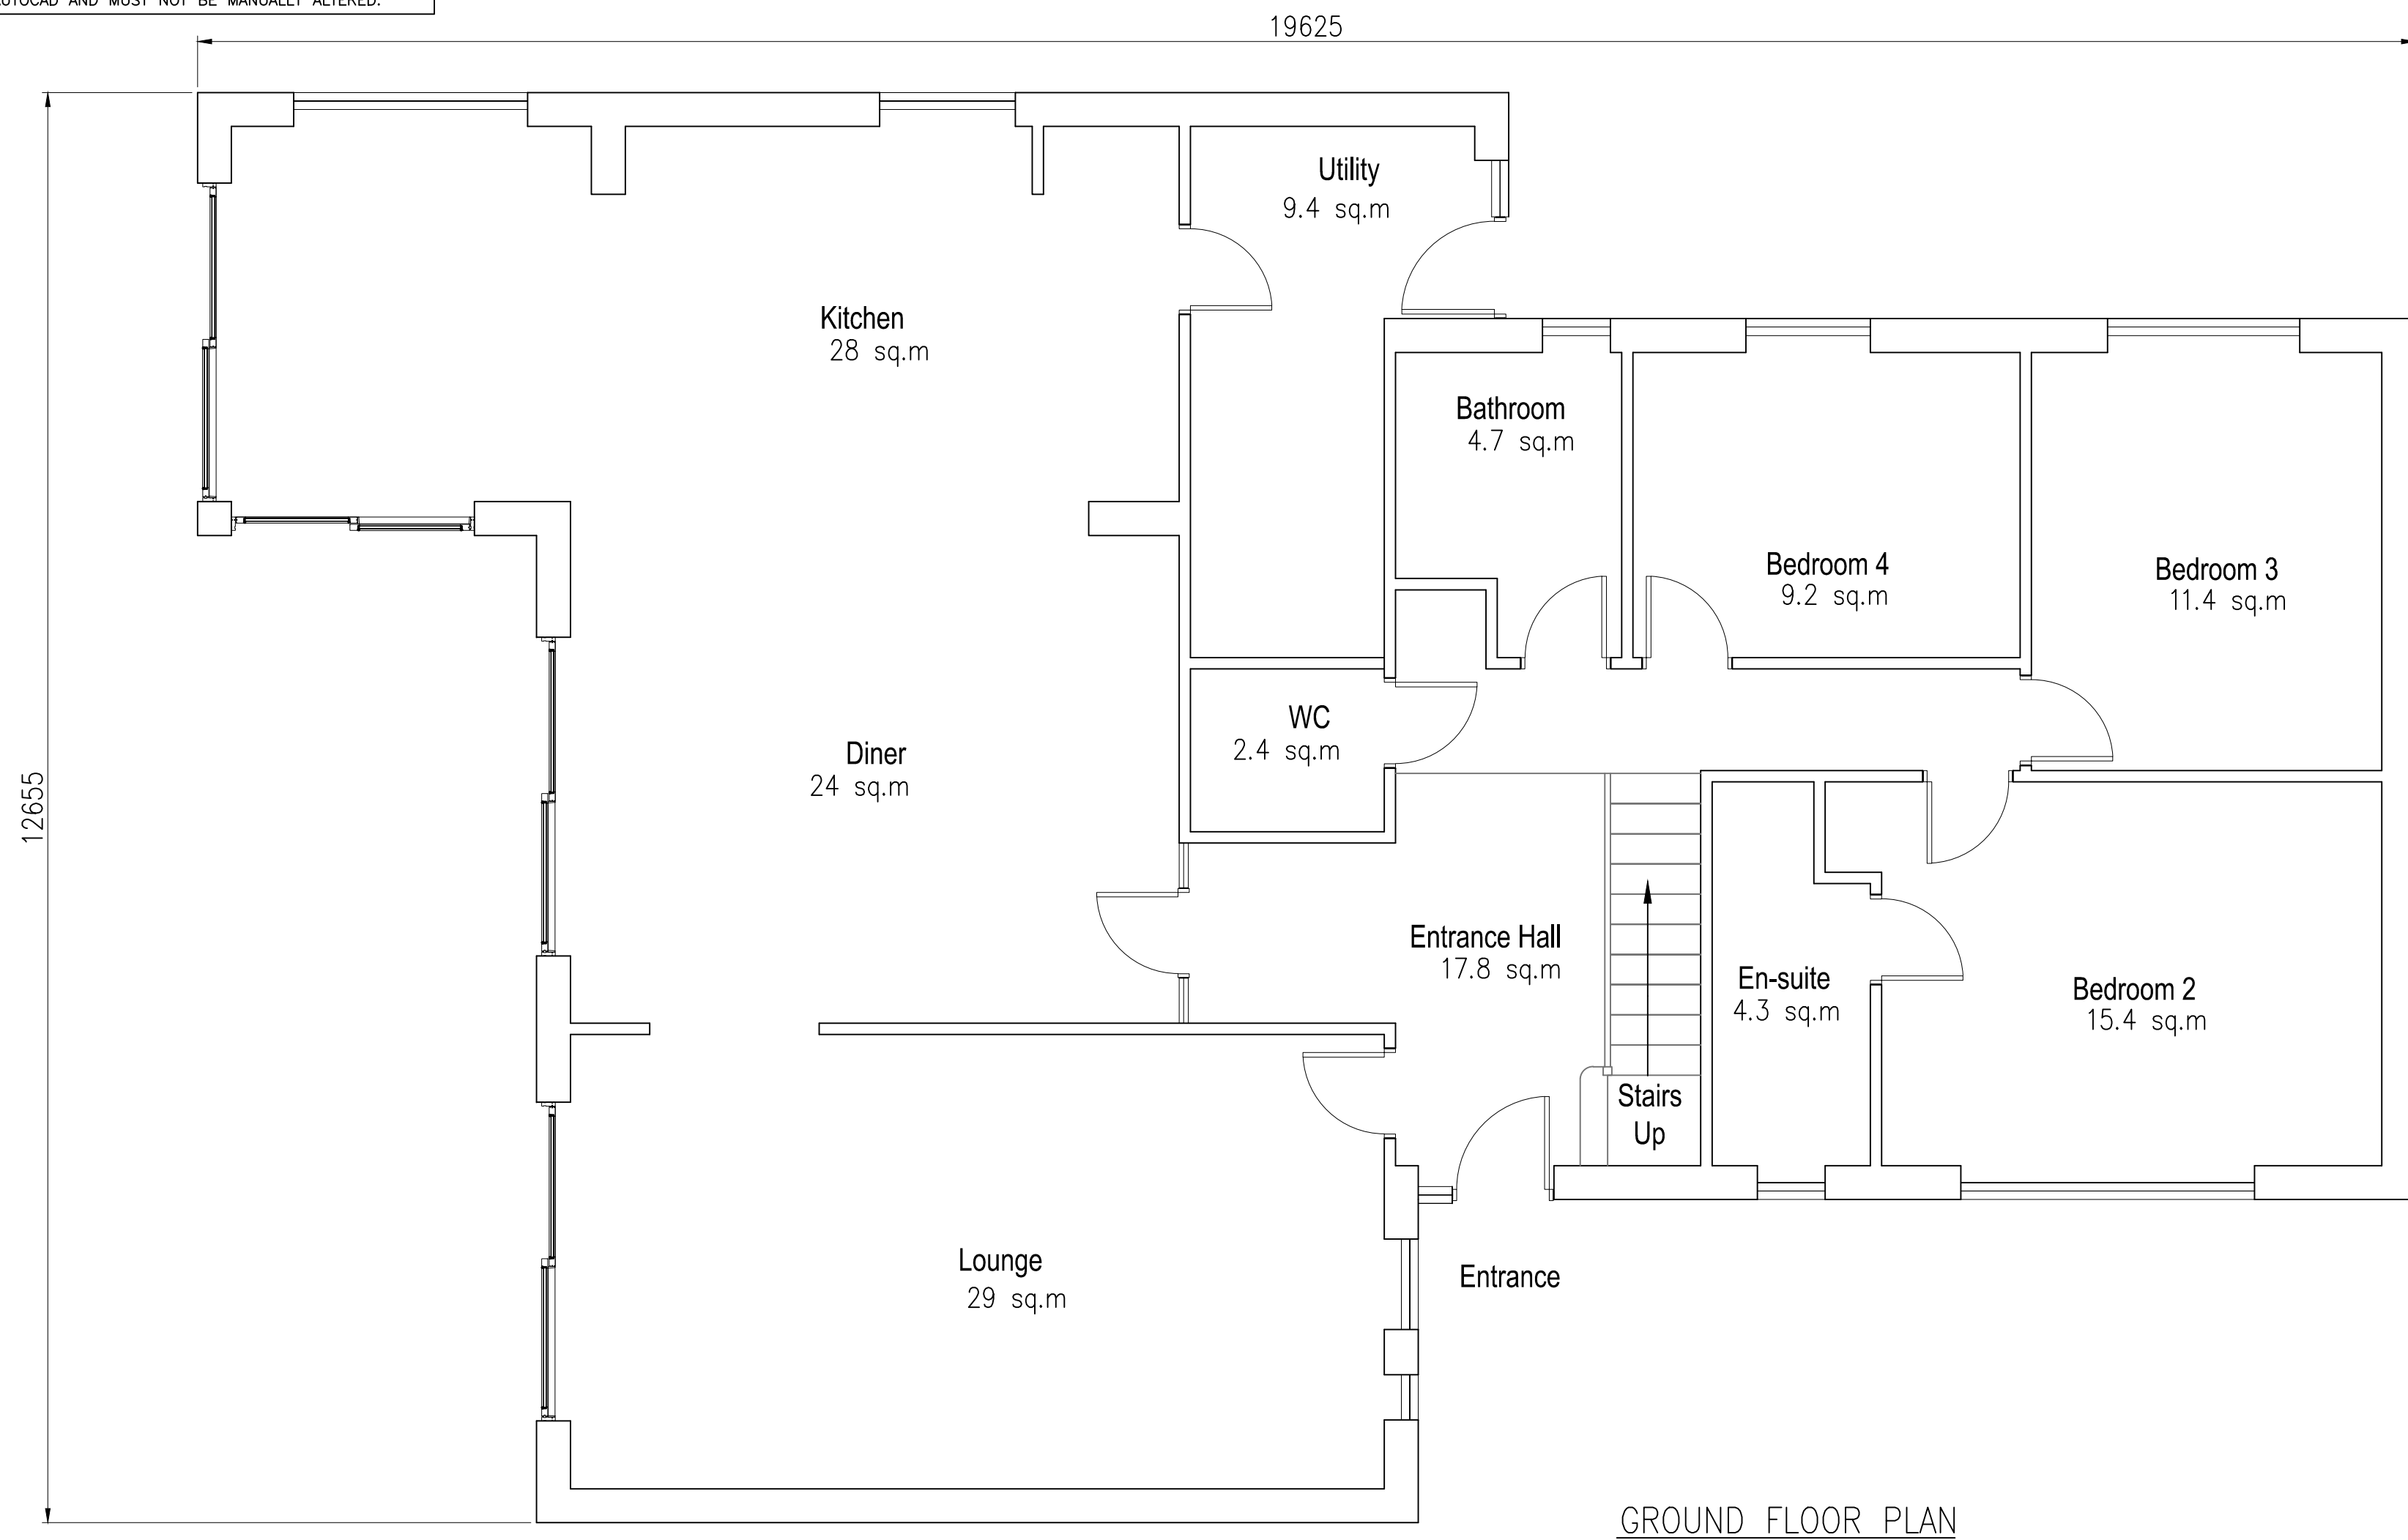

A1	ISSUED FOR PLANNING	30.09.19	DF				
REV	DESCRIPTION	DATE	DRAWN BY	CHKD BY	APRVD BY	ENG. APRVD	CLIENT APRVD
PROJECT TITLE FAIRVIEW FARM, STEPSHORT, BELTON, NR31 9JS							
CLIENT	ANDREW EDWARDS	W/O No.	AE01	DRAWING SIZE	A1	SCALE	1:50
ENVISION				ENVISION CAD, UNION BUILDING 51-59 ROSE LANE, NORWICH, NORFOLK NR1 1BY TEL: 01603 273623			
DRAWING TITLE PROPOSED FLOOR PLANS							
DRAWING NUMBER	AE01-P-01			SHEET No.	001	REVISION	A1