


THIS DRAWING IS THE PROPERTY OF ENVISIONCAD LIMITED.  
 NO INFORMATION CONTAINED HEREIN SHALL BE REPRODUCED OR USED IN ANY WAY WITHOUT  
 WRITTEN PERMISSION FROM ENVISIONCAD LTD. ANY PERSONS IN POSSESSION OF  
 THIS DOCUMENT ACKNOWLEDGES BEING BOUND BY THE OBLIGATION TO TREAT IT AS CONFIDENTIAL.  
 THIS DOCUMENT HAS BEEN PRODUCED ON AUTOCAD AND MUST NOT BE MANUALLY ALTERED.

648700

648750

648800

648850

 

NORTH

303600

Drain

Fairview Farm

303550

PROPOSED SITE PLAN

SCALE 1:500 @ A3

PROPOSED HOUSE

New Fence

Ex. Store


Pond

Entrance

TRACK

2 x CAR PARKING SPACES 5M x 2.5M

303500

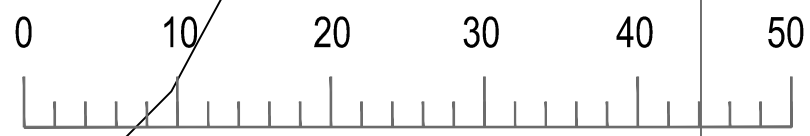

metres

© Crown copyright 2019 Ordnance Survey 100053143

|   |                     |          |                 |              |  |            |              |
|---|---------------------|----------|-----------------|--------------|--|------------|--------------|
|   |                     |          |                 |              |  |            |              |
|   |                     |          |                 |              |  |            |              |
|   |                     |          |                 |              |  |            |              |
| A1  | ISSUED FOR PLANNING | 30.09.19 | DF              |              |  |            |              |
| REV   | DESCRIPTION         | DATE     | DRAWN BY        | CHKD BY      | APRVD BY   | ENG. APRVD | CLIENT APRVD |
| PROJECT TITLE<br>FAIRVIEW FARM, STEPSHORT, BELTON, NR31 9JS |                     |          |                 |              |  |            |              |
| CLIENT  | Andrew Edwards      | W/O No.  | AE01            | CAD FILE No. |  | SCALE      | A3@1:500     |
|   |                     |          | <b>ENVISION</b> |              | ENVISION CAD,<br>UNION BUILDING,<br>51-59 ROSE LANE,<br>NORWICH, NORFOLK<br>NR1 1BY<br>TEL: 01603 273623 |            |              |
| DRAWING TITLE<br>PROPOSED SITE PLAN                         |                     |          |                 |              |  |            |              |
| DRAWING NUMBER  | AE01-S-01           |          | SHEET No.       | 001          | REVISION   | A1         |              |